




# Proposed Housing Allocation - DIT008



Cannards Grave Rd  
Shepton Mallet  
Somerset BA4 5BT  
Tel: 0300 303 8588  
Fax: 01749 344050

Notes:

Compiled by on 21 September 2017

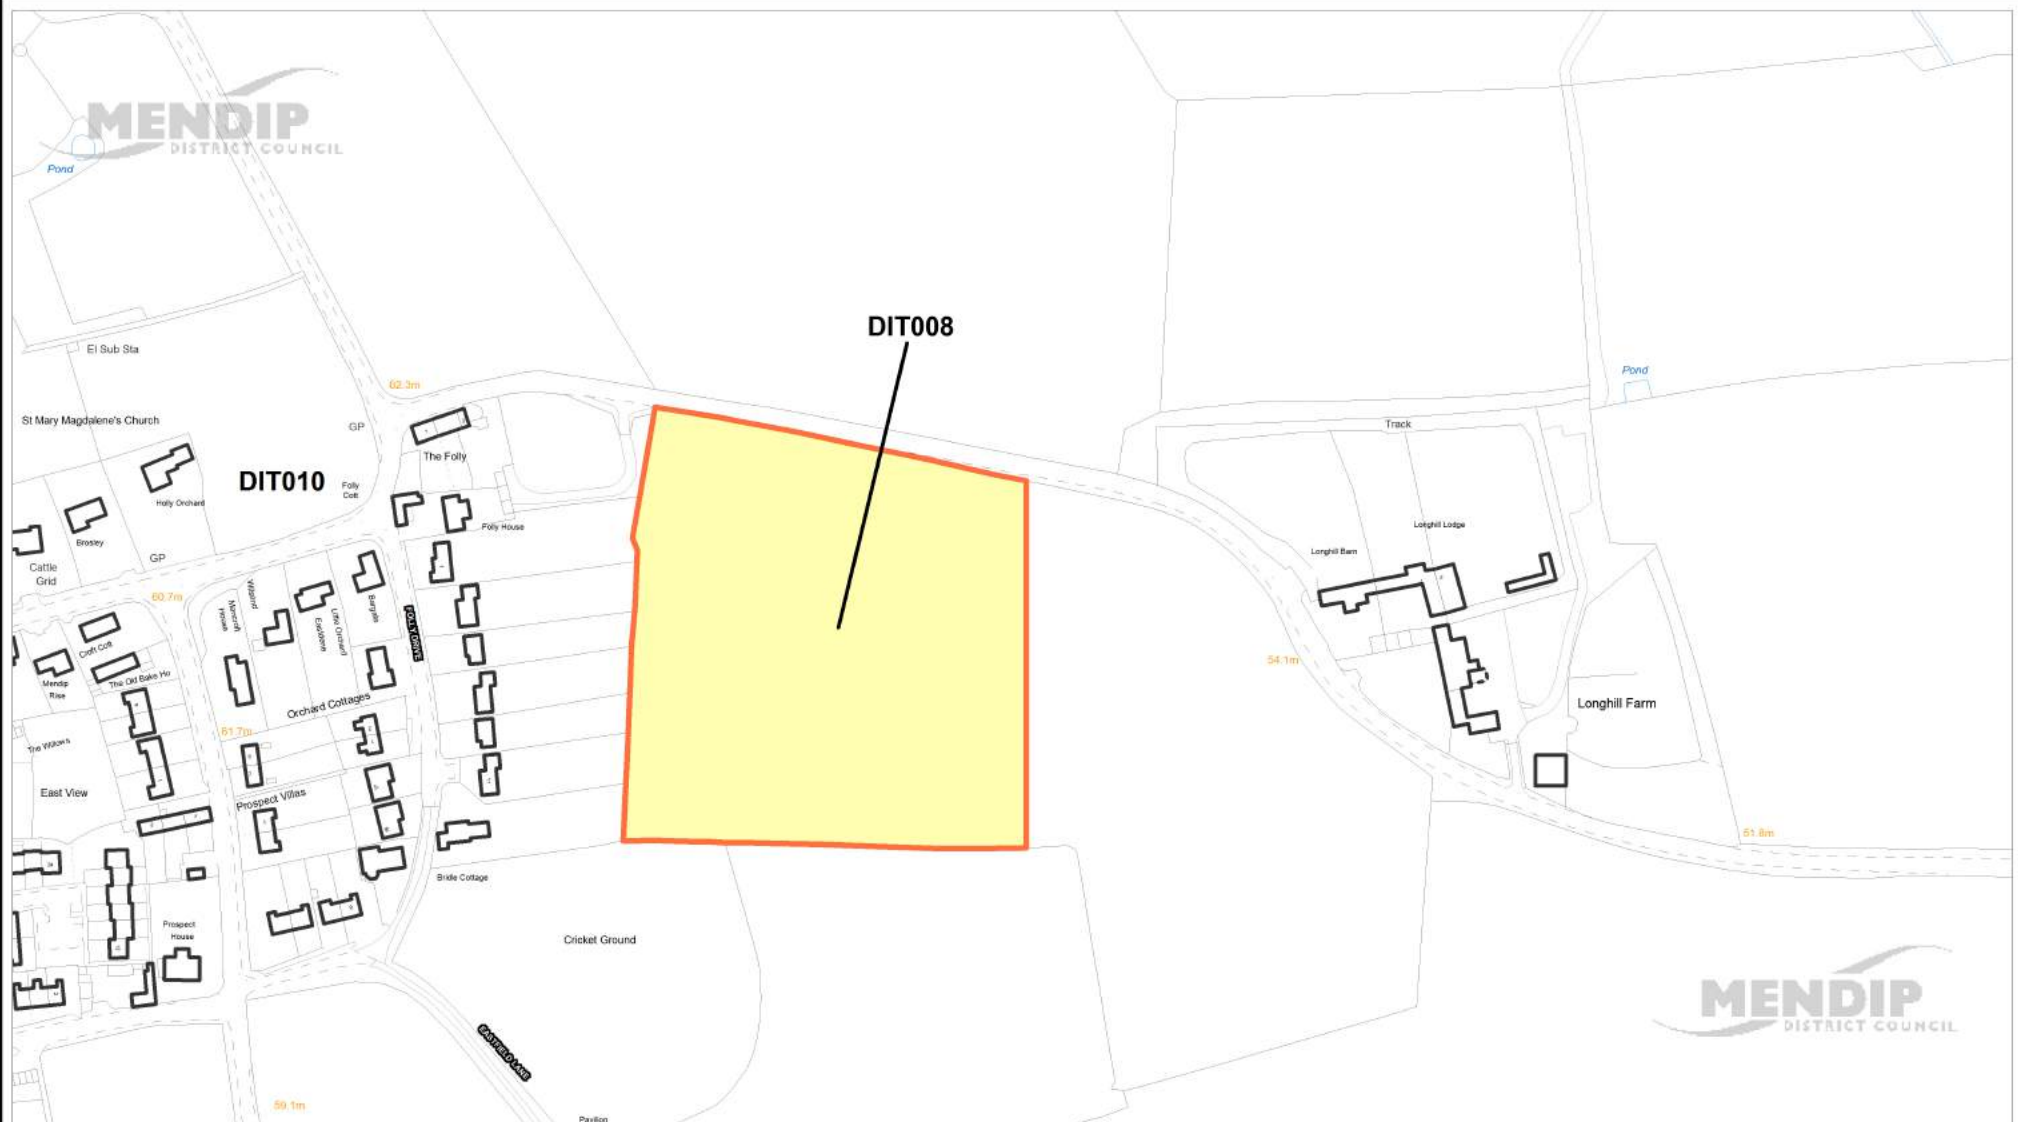

# Proposed Housing Allocation - DIT010



Cannards Grave Rd  
Shepton Mallet  
Somerset BA4 5BT  
Tel: 0300 303 8588  
Fax: 01749 344050

Scale 1:3000

Notes:

Compiled by on 24 October 2017

